


PLAN

INCHES  
1  
2

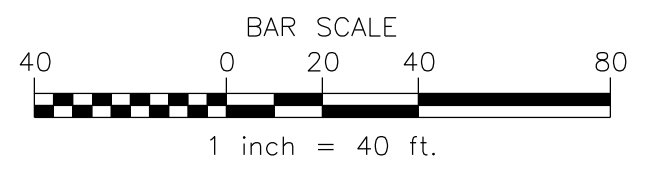

REV NO.	DATE	REVISIONS	BY	CHKR
0	5/11/20	ISSUED AS ORIGINAL		

PROJECT NO. : 29463	DRAWN: JMP	DATE: 05/11/2020
CHECKED:	DATE:	
SCALE: AS SHOWN	DWG. NO. 29463-00-11-440-100	REV 0

**SPRU DISPOSITION PROJECT**

**SPRU UPPER LEVEL SITE PLAN  
SURFACE FEATURES W/ CONTOURS**

**URS**  
Washington Division  
2131 SOUTH CENTENNIAL AVE  
AIKEN, SC 29803  
(803)502-9316

Washington Group International, Inc. dba Washington Division of URS Corporation

SPRU.D\_BORDE.FINAL.DGN