

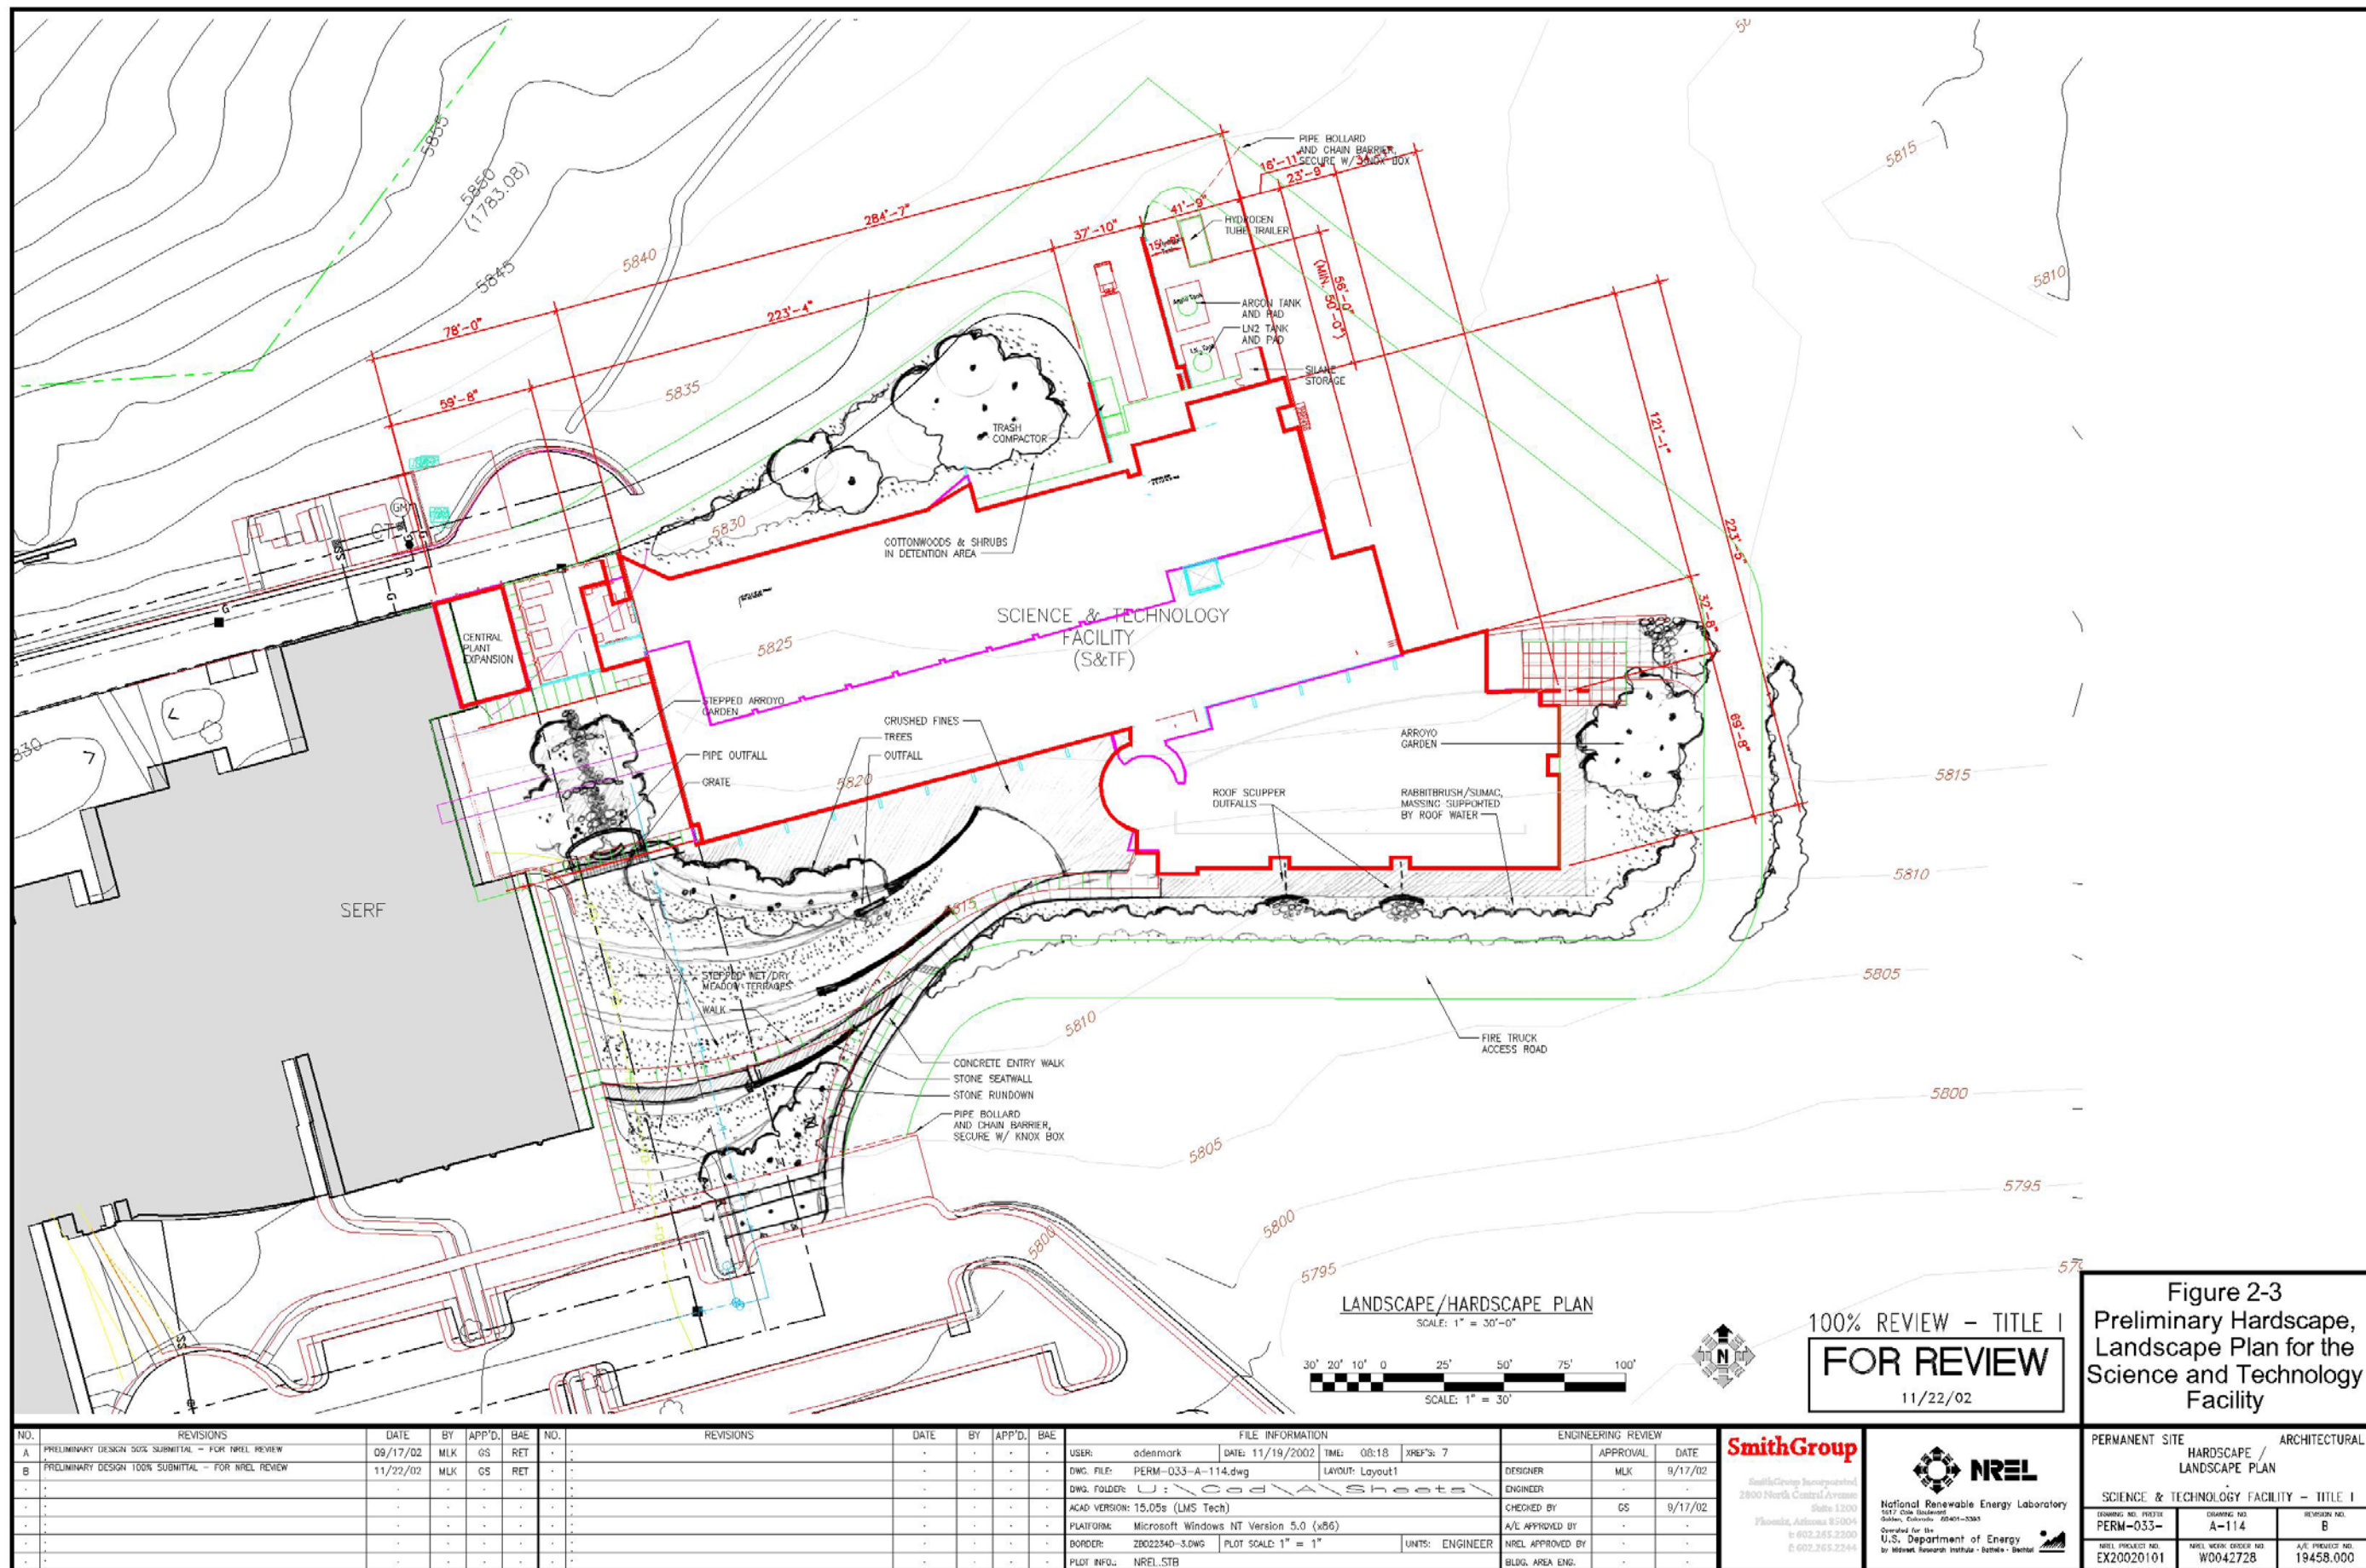


Figure 2-3
Preliminary Hardscape,
Landscape Plan for the
Science and Technology
Facility

REVISIONS						REVISIONS						FILE INFORMATION						ENGINEERING REVIEW			SmithGroup SmithGroup Incorporated 2800 North Central Avenue Suite 1500 Phoenix, Arizona 85004 t: 602.265.2300 f: 602.265.2244  NREL National Renewable Energy Laboratory 1617 Cole Boulevard Golden, Colorado 80401-3388 Created for the U.S. Department of Energy by Midwest Research Institute - Battelle - Battelle	PERMANENT SITE		ARCHITECTURAL	
NO.	REVISIONS	DATE	BY	APP'D.	BAE	NO.	REVISIONS	DATE	BY	APP'D.	BAE	USER:	DATE:	TIME:	XREF'S:	DESIGNER:	APPROVAL:	DATE:	HARDSCAPE / LANDSCAPE PLAN	SCIENCE & TECHNOLOGY FACILITY - TITLE I					
A	PRELIMINARY DESIGN 50% SUBMITTAL - FOR NREL REVIEW	09/17/02	MLK	GS	RET	-	-	-	-	-	-	adenmark	11/19/2002	08:18	XREF'S: 7	MLK	-	9/17/02		DRAWING NO. PERM-033-		DRAWING NO. A-114	REVISION NO. B		
B	PRELIMINARY DESIGN 100% SUBMITTAL - FOR NREL REVIEW	11/22/02	MLK	GS	RET	-	-	-	-	-	-	DWG. FILE:	PERM-033-A-114.dwg	LAYOUT:	Layout1	ENGINEER:	-	-	-			W0042728	A/E PROJECT NO. 19458.000		
-	-	-	-	-	-	-	-	-	-	-	-	DWG. FOLDER:	U:_Coda\Sheets	-	-	-	-	-	-	-		-			
-	-	-	-	-	-	-	-	-	-	-	-	ACAD VERSION:	15.05s (LMS Tech)	-	-	-	GS	9/17/02	-	-		-			
-	-	-	-	-	-	-	-	-	-	-	-	PLATFORM:	Microsoft Windows NT Version 5.0 (x86)	-	-	-	A/E APPROVED BY	-	-	-		-			
-	-	-	-	-	-	-	-	-	-	-	-	BORDER:	Z802234D-3.DWG	PLOT SCALE:	1" = 1"	-	NREL APPROVED BY	-	-	-		-			
-	-	-	-	-	-	-	-	-	-	-	-	PLOT INFO:	NREL.STB	-	-	-	BLDG. AREA ENG.	-	-	-	-				
-	-	-	-	-	-	-	-	-	-	-	-	UNITS:	ENGINEER	-	-	-	-	-	-	-	-				