





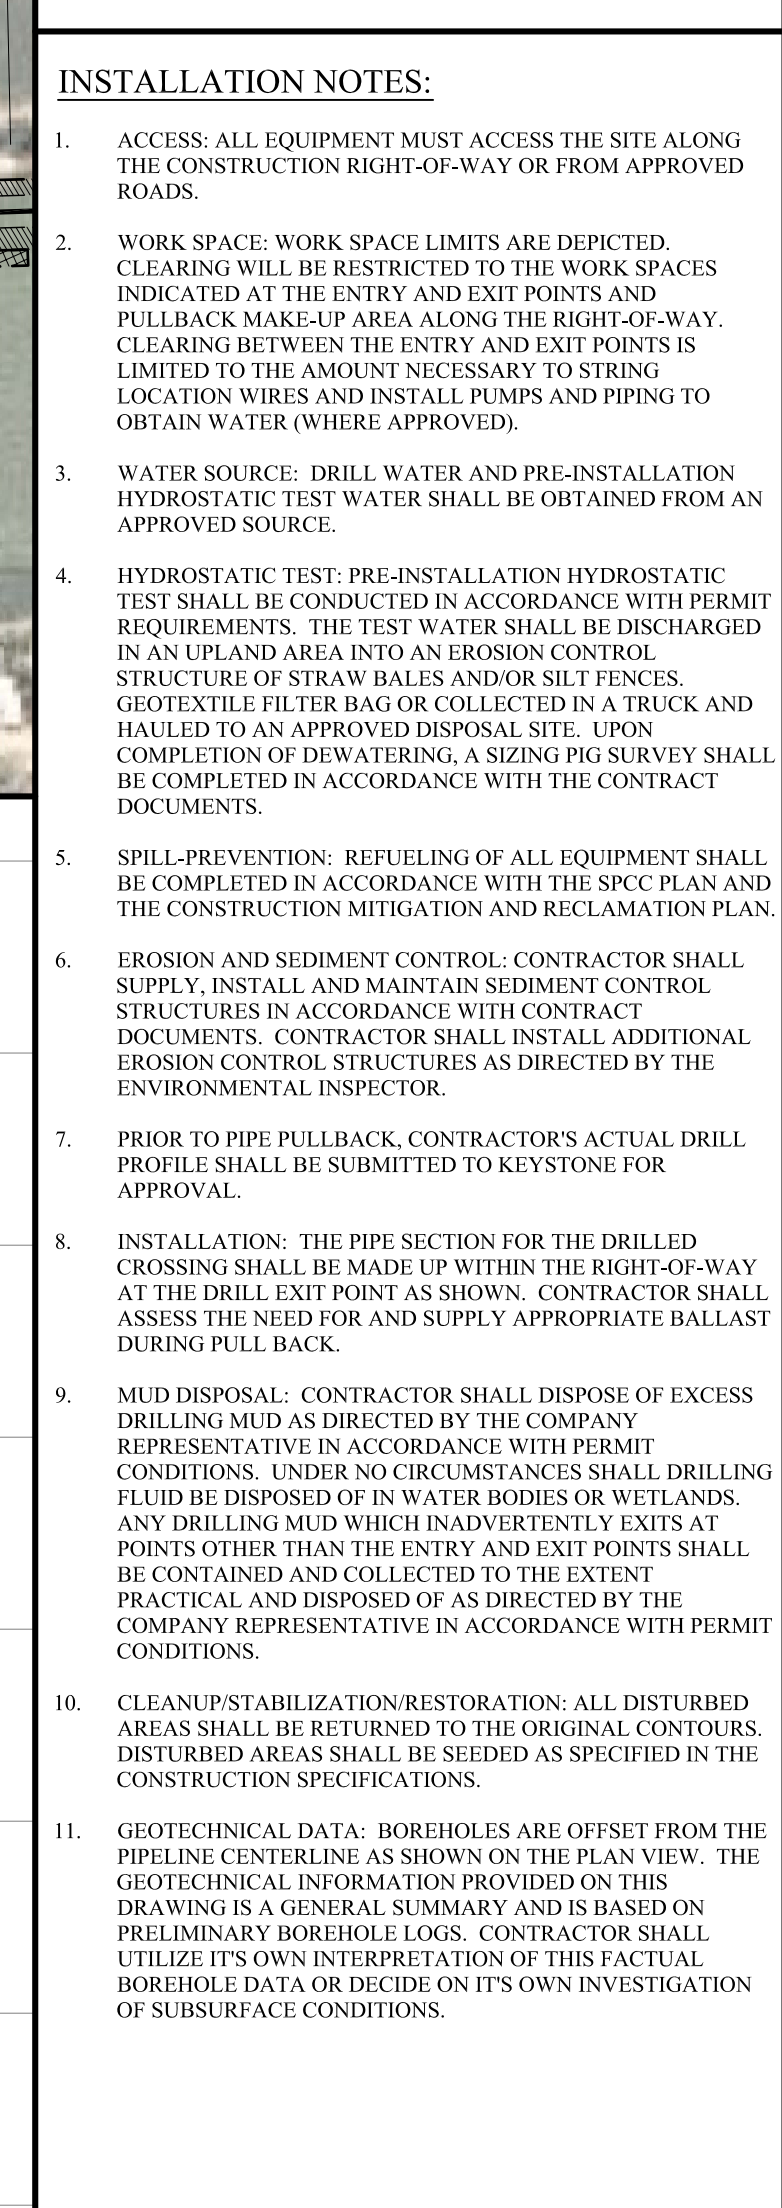


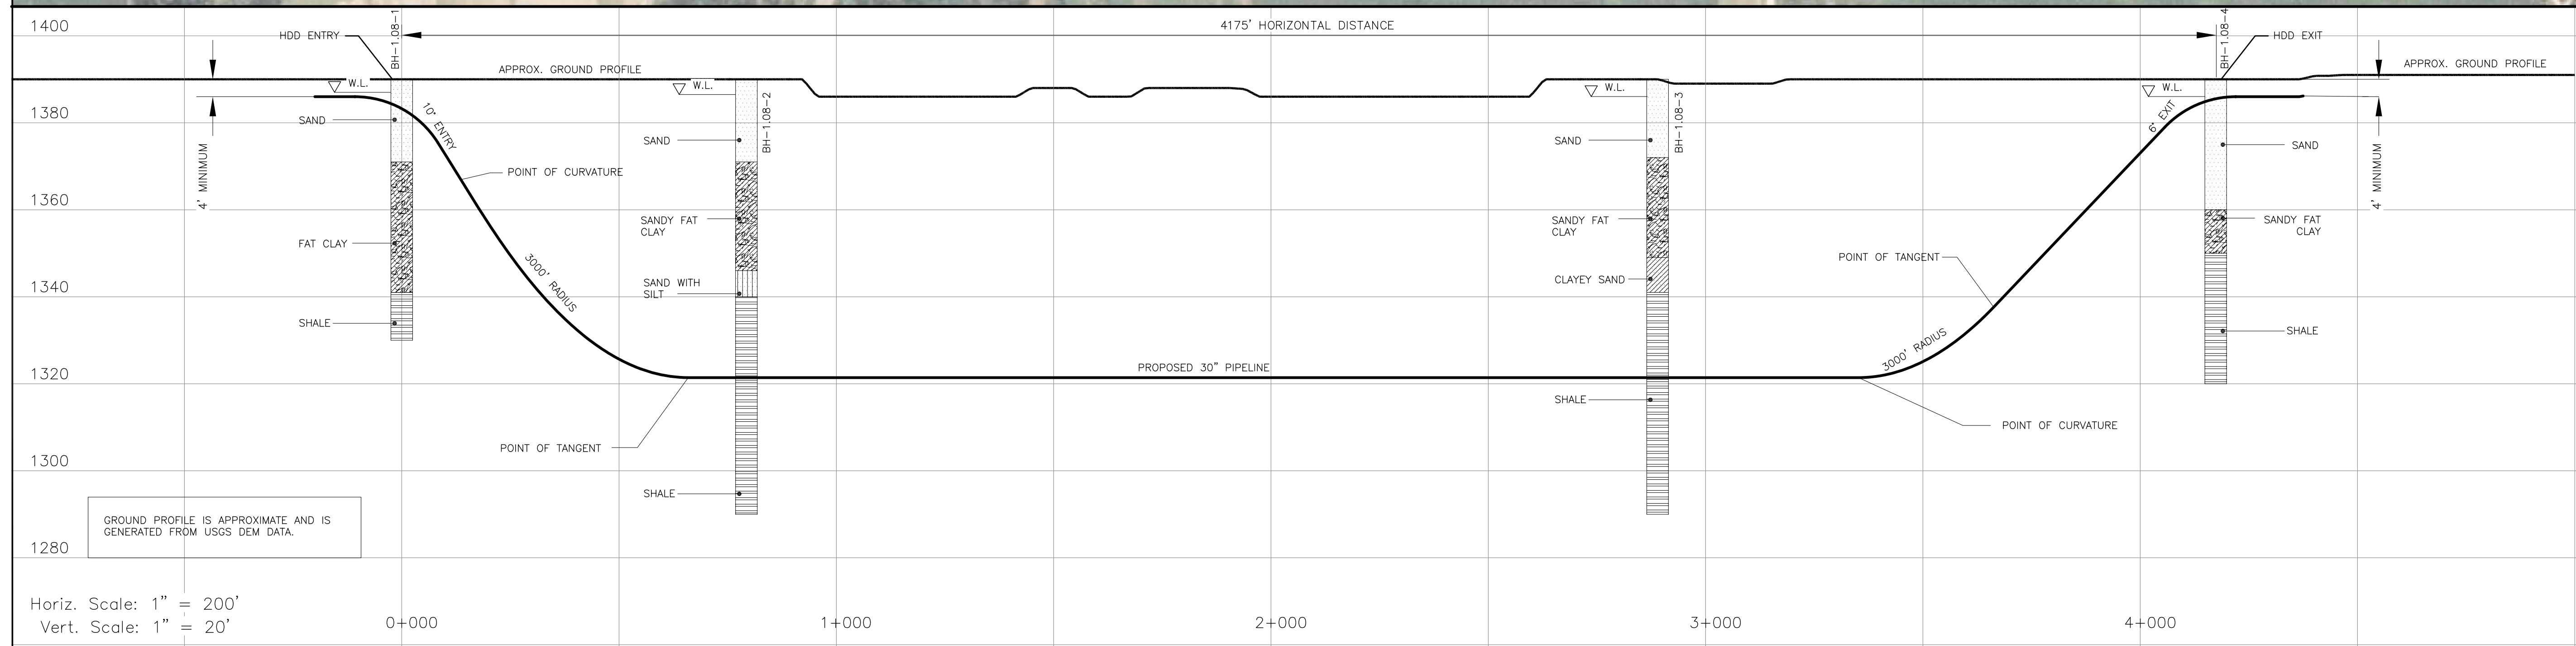

Appendix D

Site-Specific Water Body Crossing Plans

24 x 36 format; see the CD for file

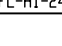[illegible]

| | |
|---|---------------------------------|
|  | ENTRY OR EXIT POINT |
|  | GEOTECHNICAL BOREHOLE |
| MLP | MAINLINE PIPE |
|  | WETLANDS |
|  | TYPICAL PROPERTY TRACT NO. |
| ----- | TYPICAL PROPERTY LINES |
| EASEMENT/WORKSPACE: | |
|  | PERMANENT EASEMENT |
|  | TEMPORARY WORK SPACE |
|  | ADDITIONAL TEMPORARY WORK SPACE |

| | |
|--|--------------------|
| <p>PLATTE RIVER</p> <p>HDD INSTALLATION</p> <p>30" KEYSTONE PIPELINE</p> | |
| <p>COLFAX AND BUTLER COUNTIES, NEBRASKA</p> <p>T16N-R2E SECTIONS 2 & 9</p> <p>MP 542</p> | |
| SCALE | DRAWING No.: |
| AS NOTED | K-31-P-6001-A-1.08 |
| | REV. |

