

RAMONA BAND OF CAHUILLA

ECOTOURISM MACRO-GRID
HYBRID RENEWABLE ENERGY
DEVELOPMENT PROJECT

GENERAL LOCATION

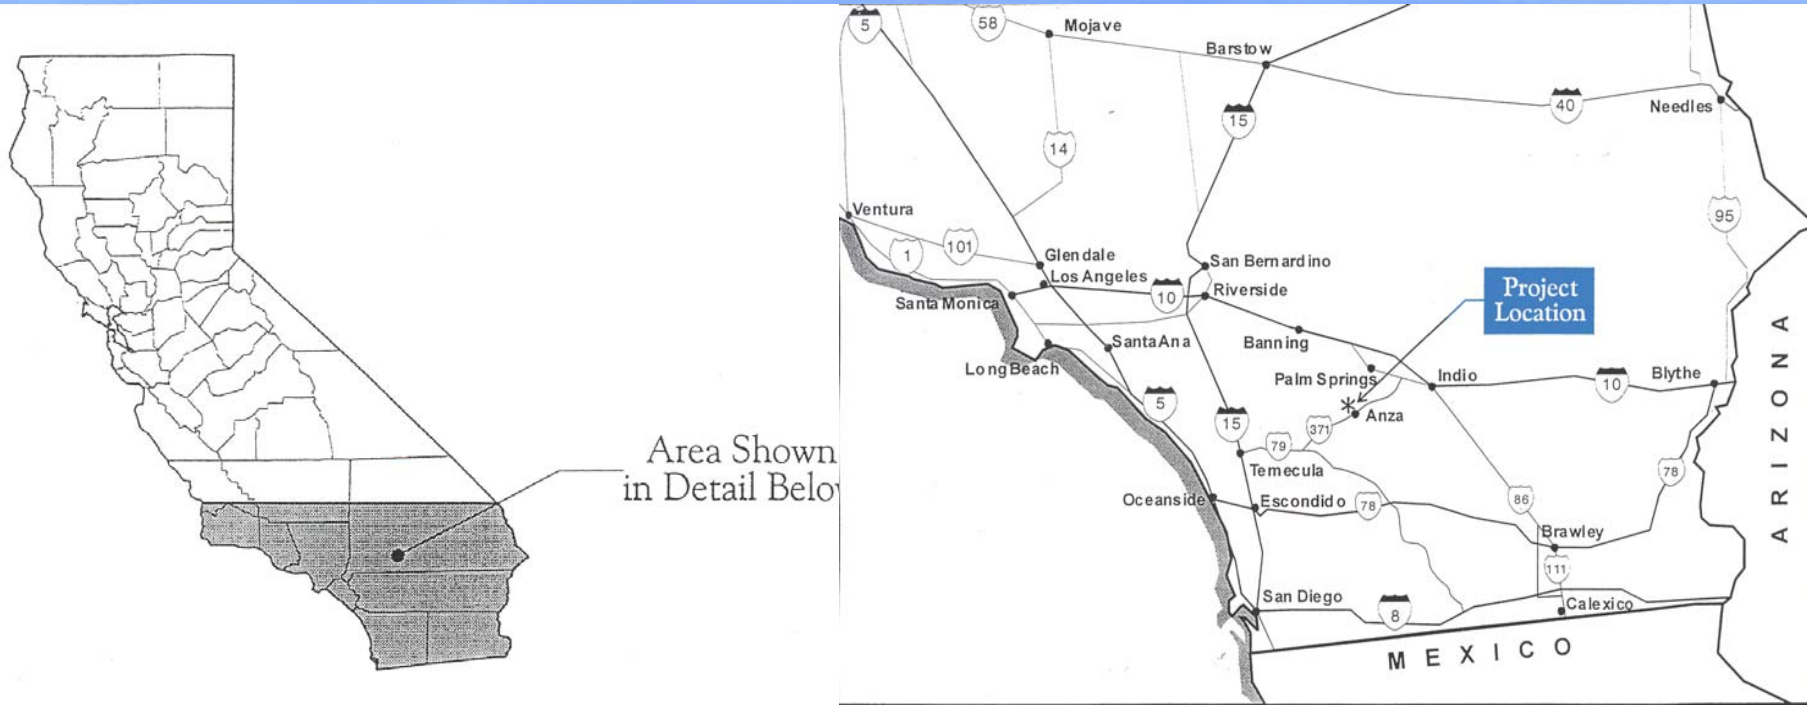


Figure 1
Regional Location Map




Not to Scale



TIERRA
ENVIRONMENTAL SERVICES

RAMONA RESERVATION

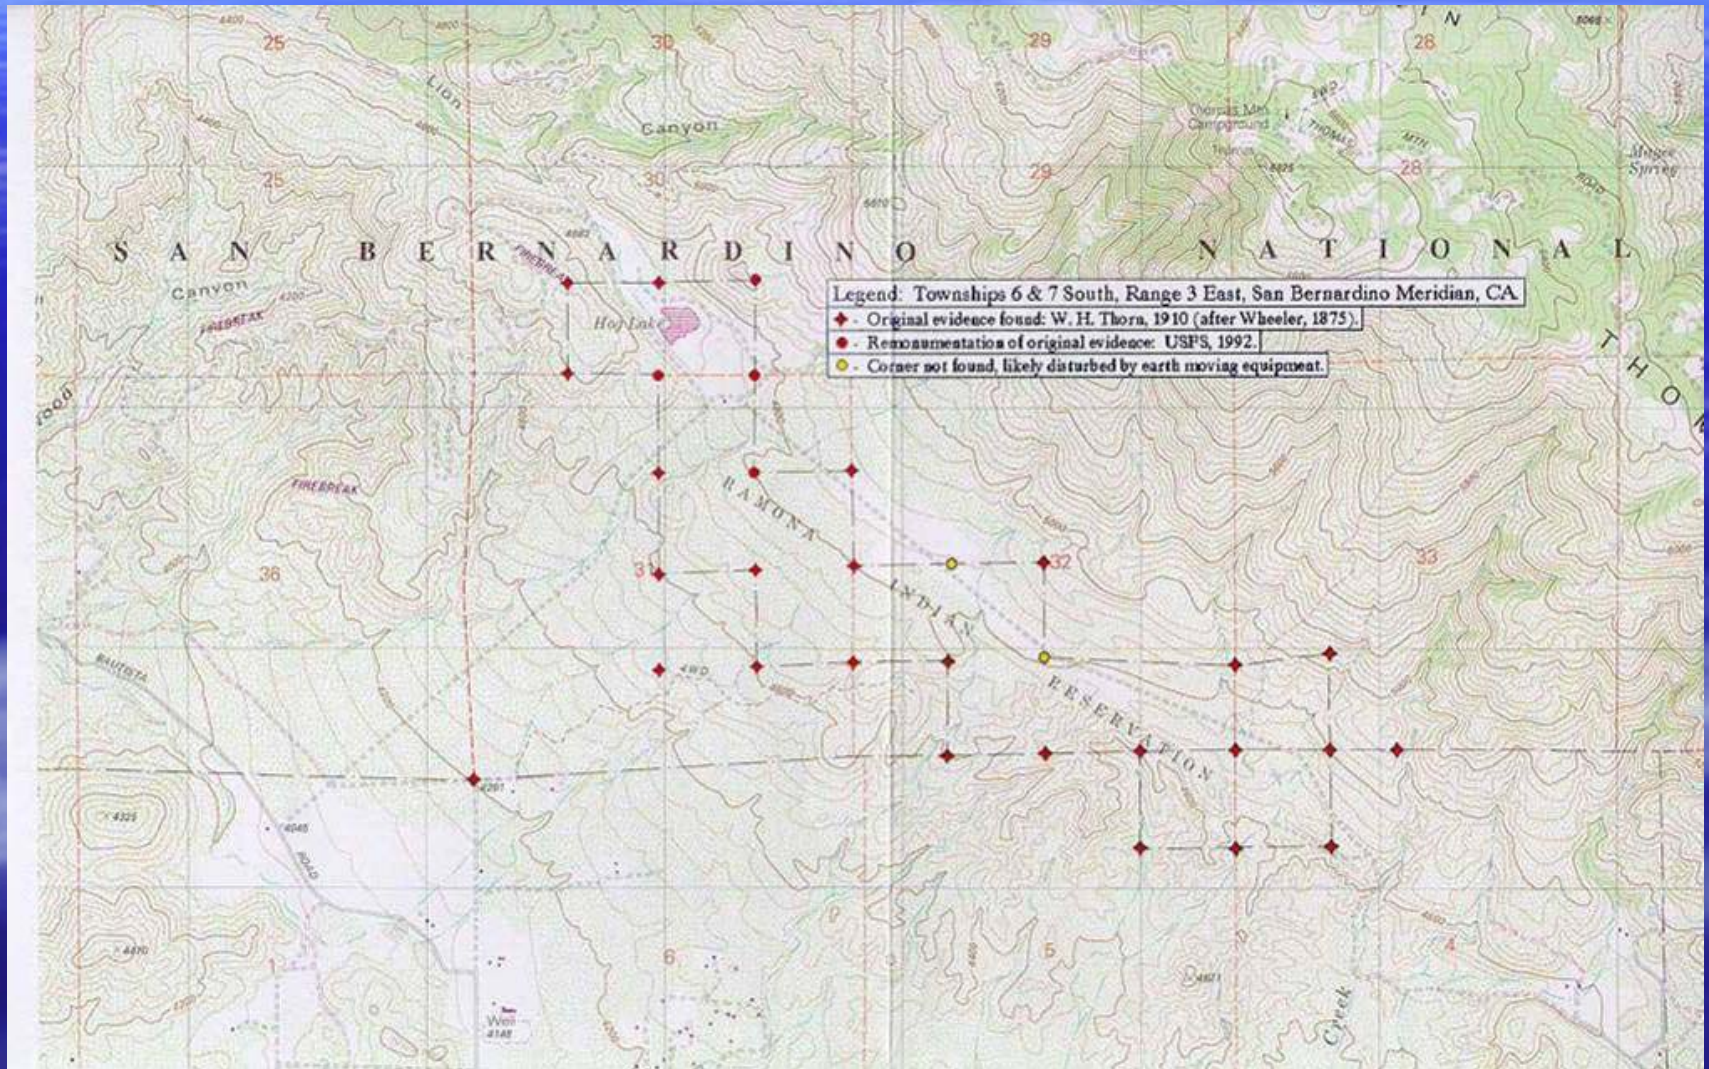

LANDSCAPE



LANDSCAPE



LANDSCAPE



Preliminary design concept – eco-village




ECOTOURISM FACILITY



1
R1 EXTERIOR RENDERING FROM PATIO TO KIVA COMMONS & RESTAURANT



2
R1 EXTERIOR RENDERING KIVA COMMONS

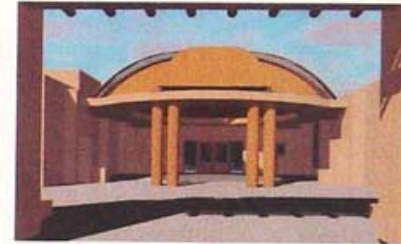

3
R1 EXTERIOR RENDERING KIVA COMMONS



4
R1 EXTERIOR RENDERING NORTHWEST VIEW



5
R1 EXTERIOR RENDERING NORTHWEST VIEW



FLOOR PLAN
1" = 20'-0"

SILVERSTONE COLLABORATIVE
DEVELOPMENT PLANNING + ARCHITECTURE + ENGINEERING
CASA BLANCA, NEW MEXICO
360.622.7333 / 360.622.7334

COMPOUND SCHEMATIC DESIGN

RAMONA BAND OF CARNALLA MISSION NATURAL
RAMONA ECO-TOURISM DEVELOPMENT
RAMONA, CALIFORNIA

REVISIONS		SHEET
DATE	BY	R-01
DATE	BY	
DATE	BY	