


P:\Projects\0385.001 LNC Thacker Pass DFS\A-CAD\Figs\0385.001.157F.dwg-3/26/2024 2:55 PM

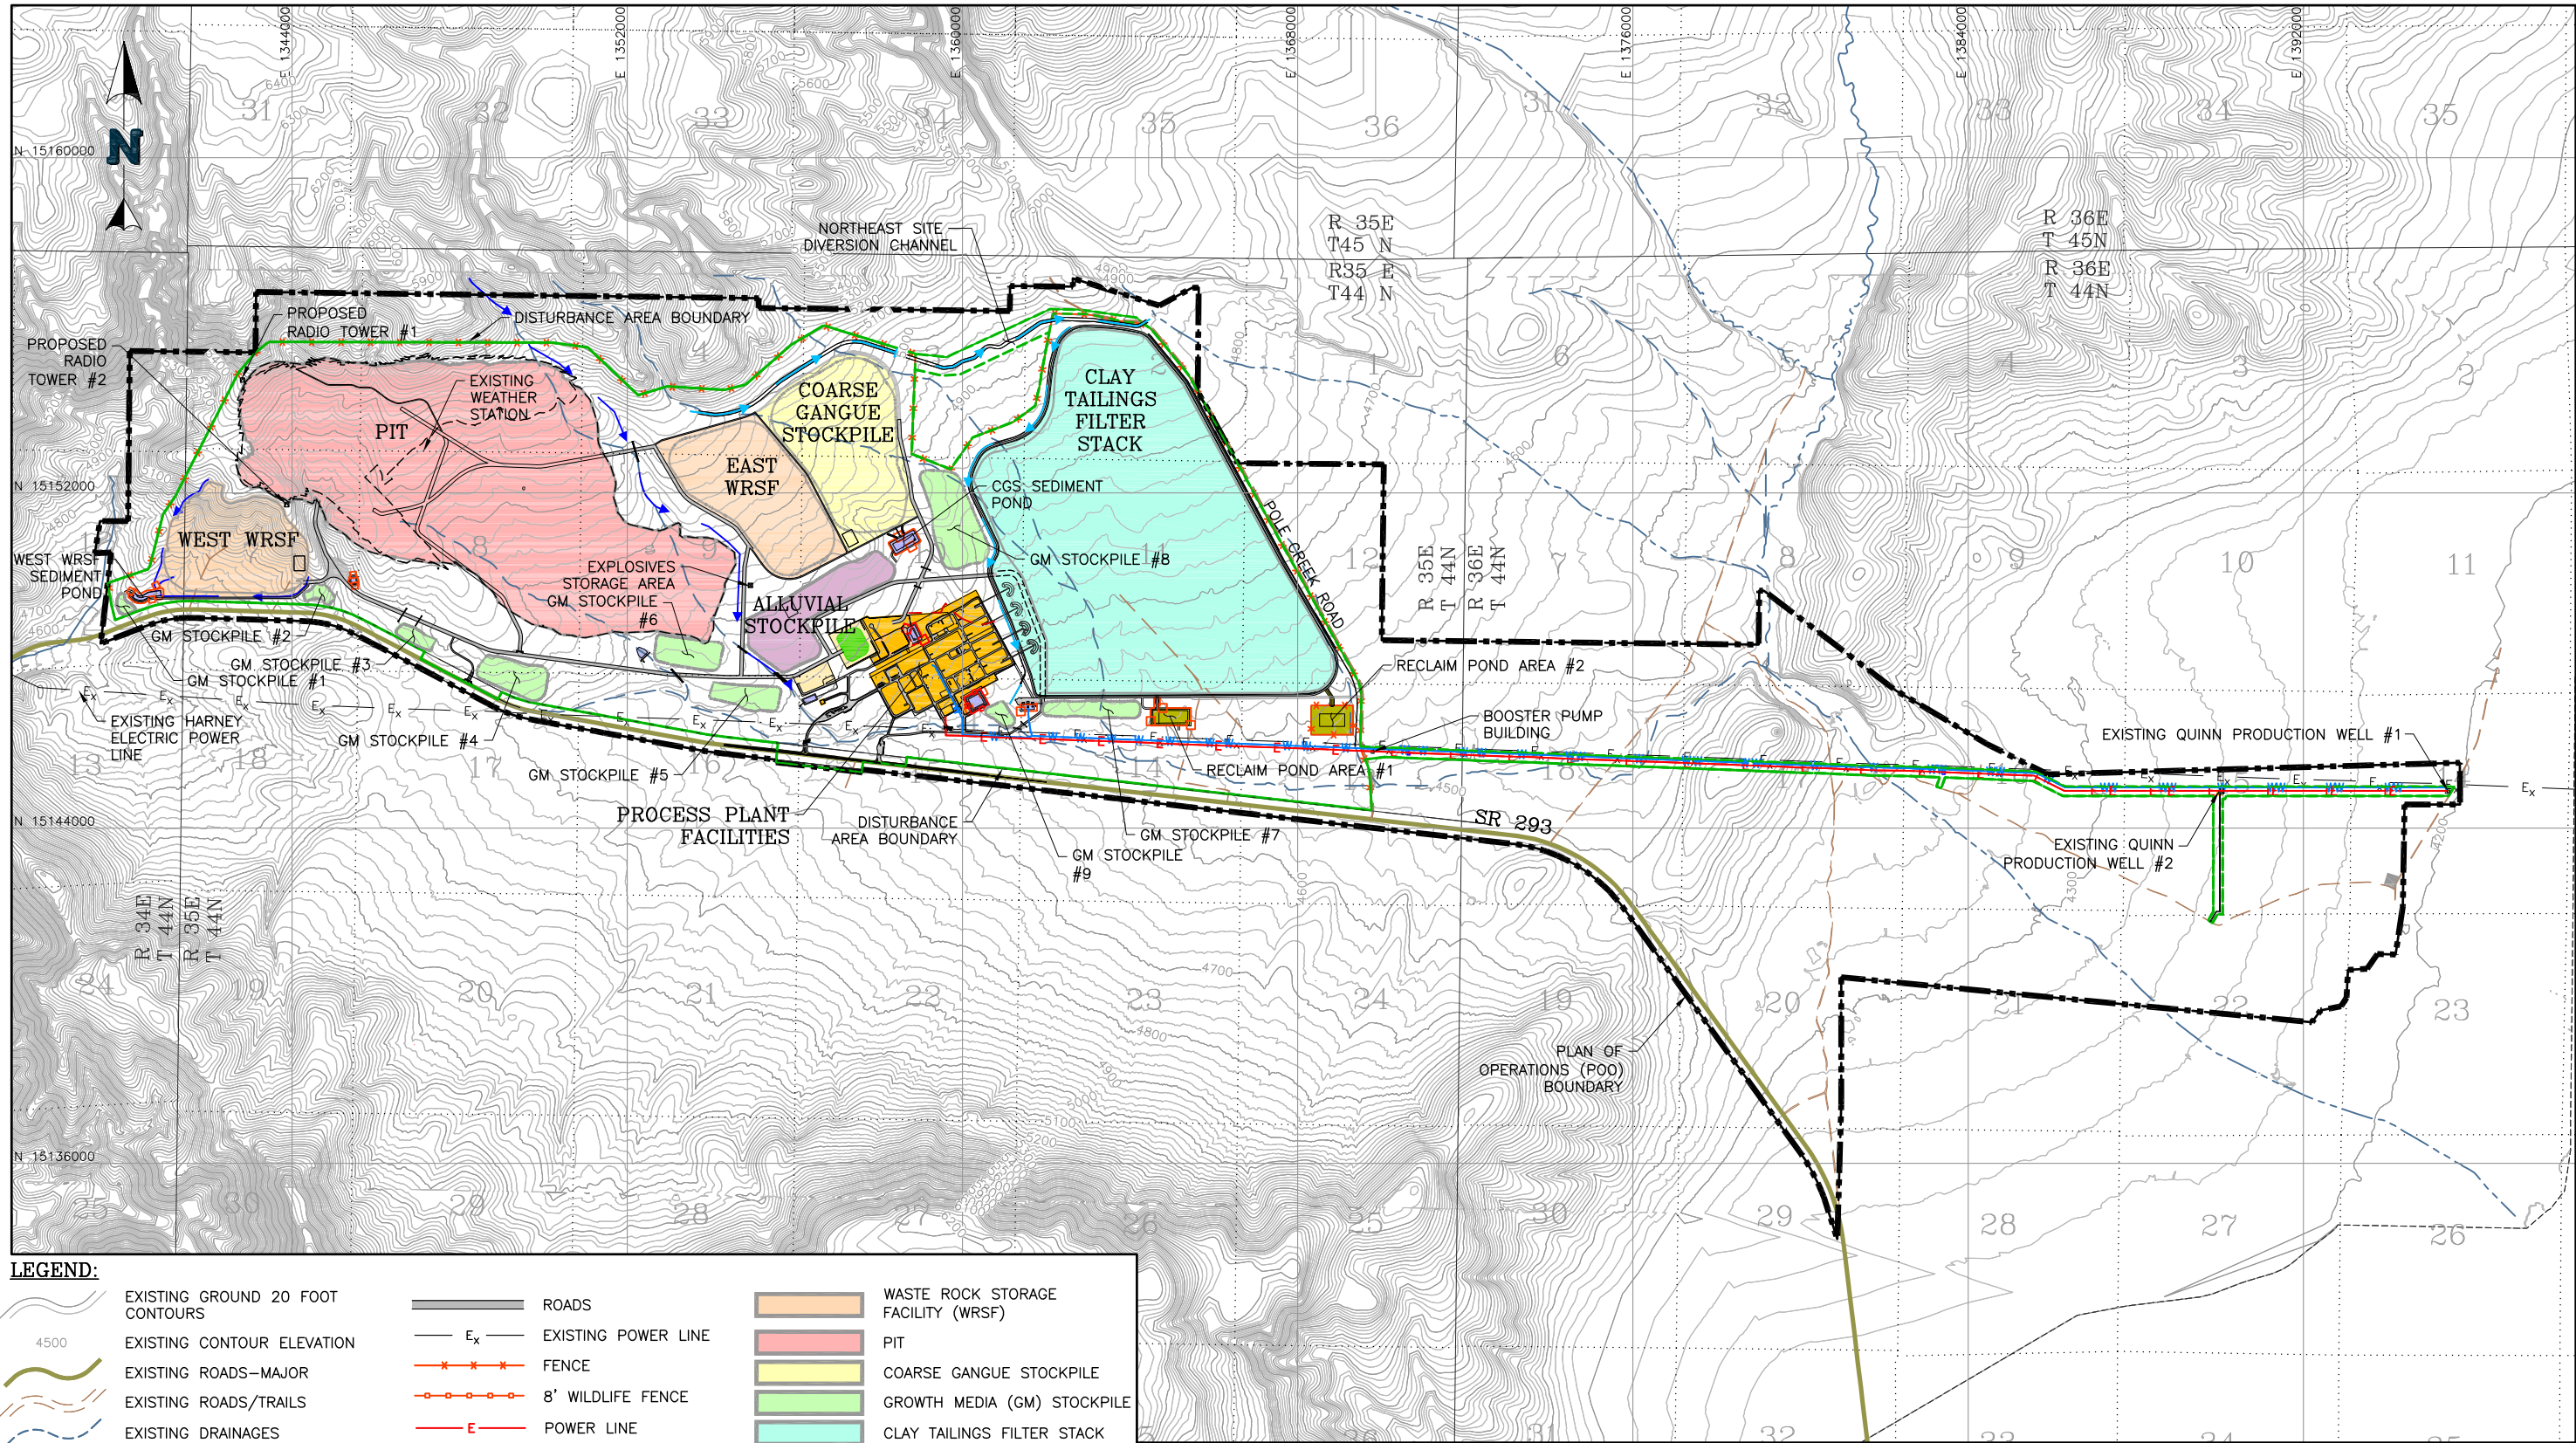

LEGEND:

- | | | | | | |
|--|----------------------------------|--|--|--|------------------------------------|
| | EXISTING GROUND 20 FOOT CONTOURS | | ROADS | | WASTE ROCK STORAGE FACILITY (WRSF) |
| | EXISTING CONTOUR ELEVATION | | EXISTING POWER LINE | | PIT |
| | EXISTING ROADS-MAJOR | | FENCE | | COARSE GANGUE STOCKPILE |
| | EXISTING ROADS/TRAILS | | 8' WILDLIFE FENCE | | GROWTH MEDIA (GM) STOCKPILE |
| | EXISTING DRAINAGES | | POWER LINE | | CLAY TAILINGS FILTER STACK |
| | EXISTING EPHEMERAL CREEKS | | WATER LINE | | MINE FACILITIES |
| | EXISTING PERENNIAL STREAMS | | MAJOR STORMWATER DRAINAGE FLOW PATH | | ALLUVIAL STOCKPILE |
| | SECTION LINES | | STORMWATER DIVERSION CHANNEL TO REMAIN AT CLOSURE (SEE NOTE 3) | | ROM ORE STOCKPILE |
| | SECTION NUMBER | | POO BOUNDARY | | PLANT INFRASTRUCTURE |
| | RANGE 34 EAST | | DISTURBANCE AREA BOUNDARY | | SEDIMENT POND |
| | TOWNSHIP 44 NORTH | | EXPLOSIVES STORAGE | | RECLAIM POND |
| | RANGE/TOWNSHIP LINE | | RADIO TOWER | | |
| | CULVERT | | | | |



NOTES:

1. ALL LINE WORK IS PROPOSED UNLESS CALLED OUT AS EXISTING.
2. ANCILLARY ROADS WITHIN THE PIT BOUNDARY ARE NOT SHOWN TO MAINTAIN CLARITY.
3. ALL OTHER DIVERSION CHANNELS AND BERMS WILL BE REMOVED DURING FINAL CLOSURE.



DOCUMENT CONTROL NUMBER
1000-CV-PER-0000-NWF-0044
CLIENT
LITHIUM NEVADA CORP.

PROJECT
THACKER PASS PROJECT

TITLE
OVERALL SITE LAYOUT AND PLAN OF OPERATIONS BOUNDARY

FILENAME
0385.001.157F
FIGURE NO.
6
REVISION
1