
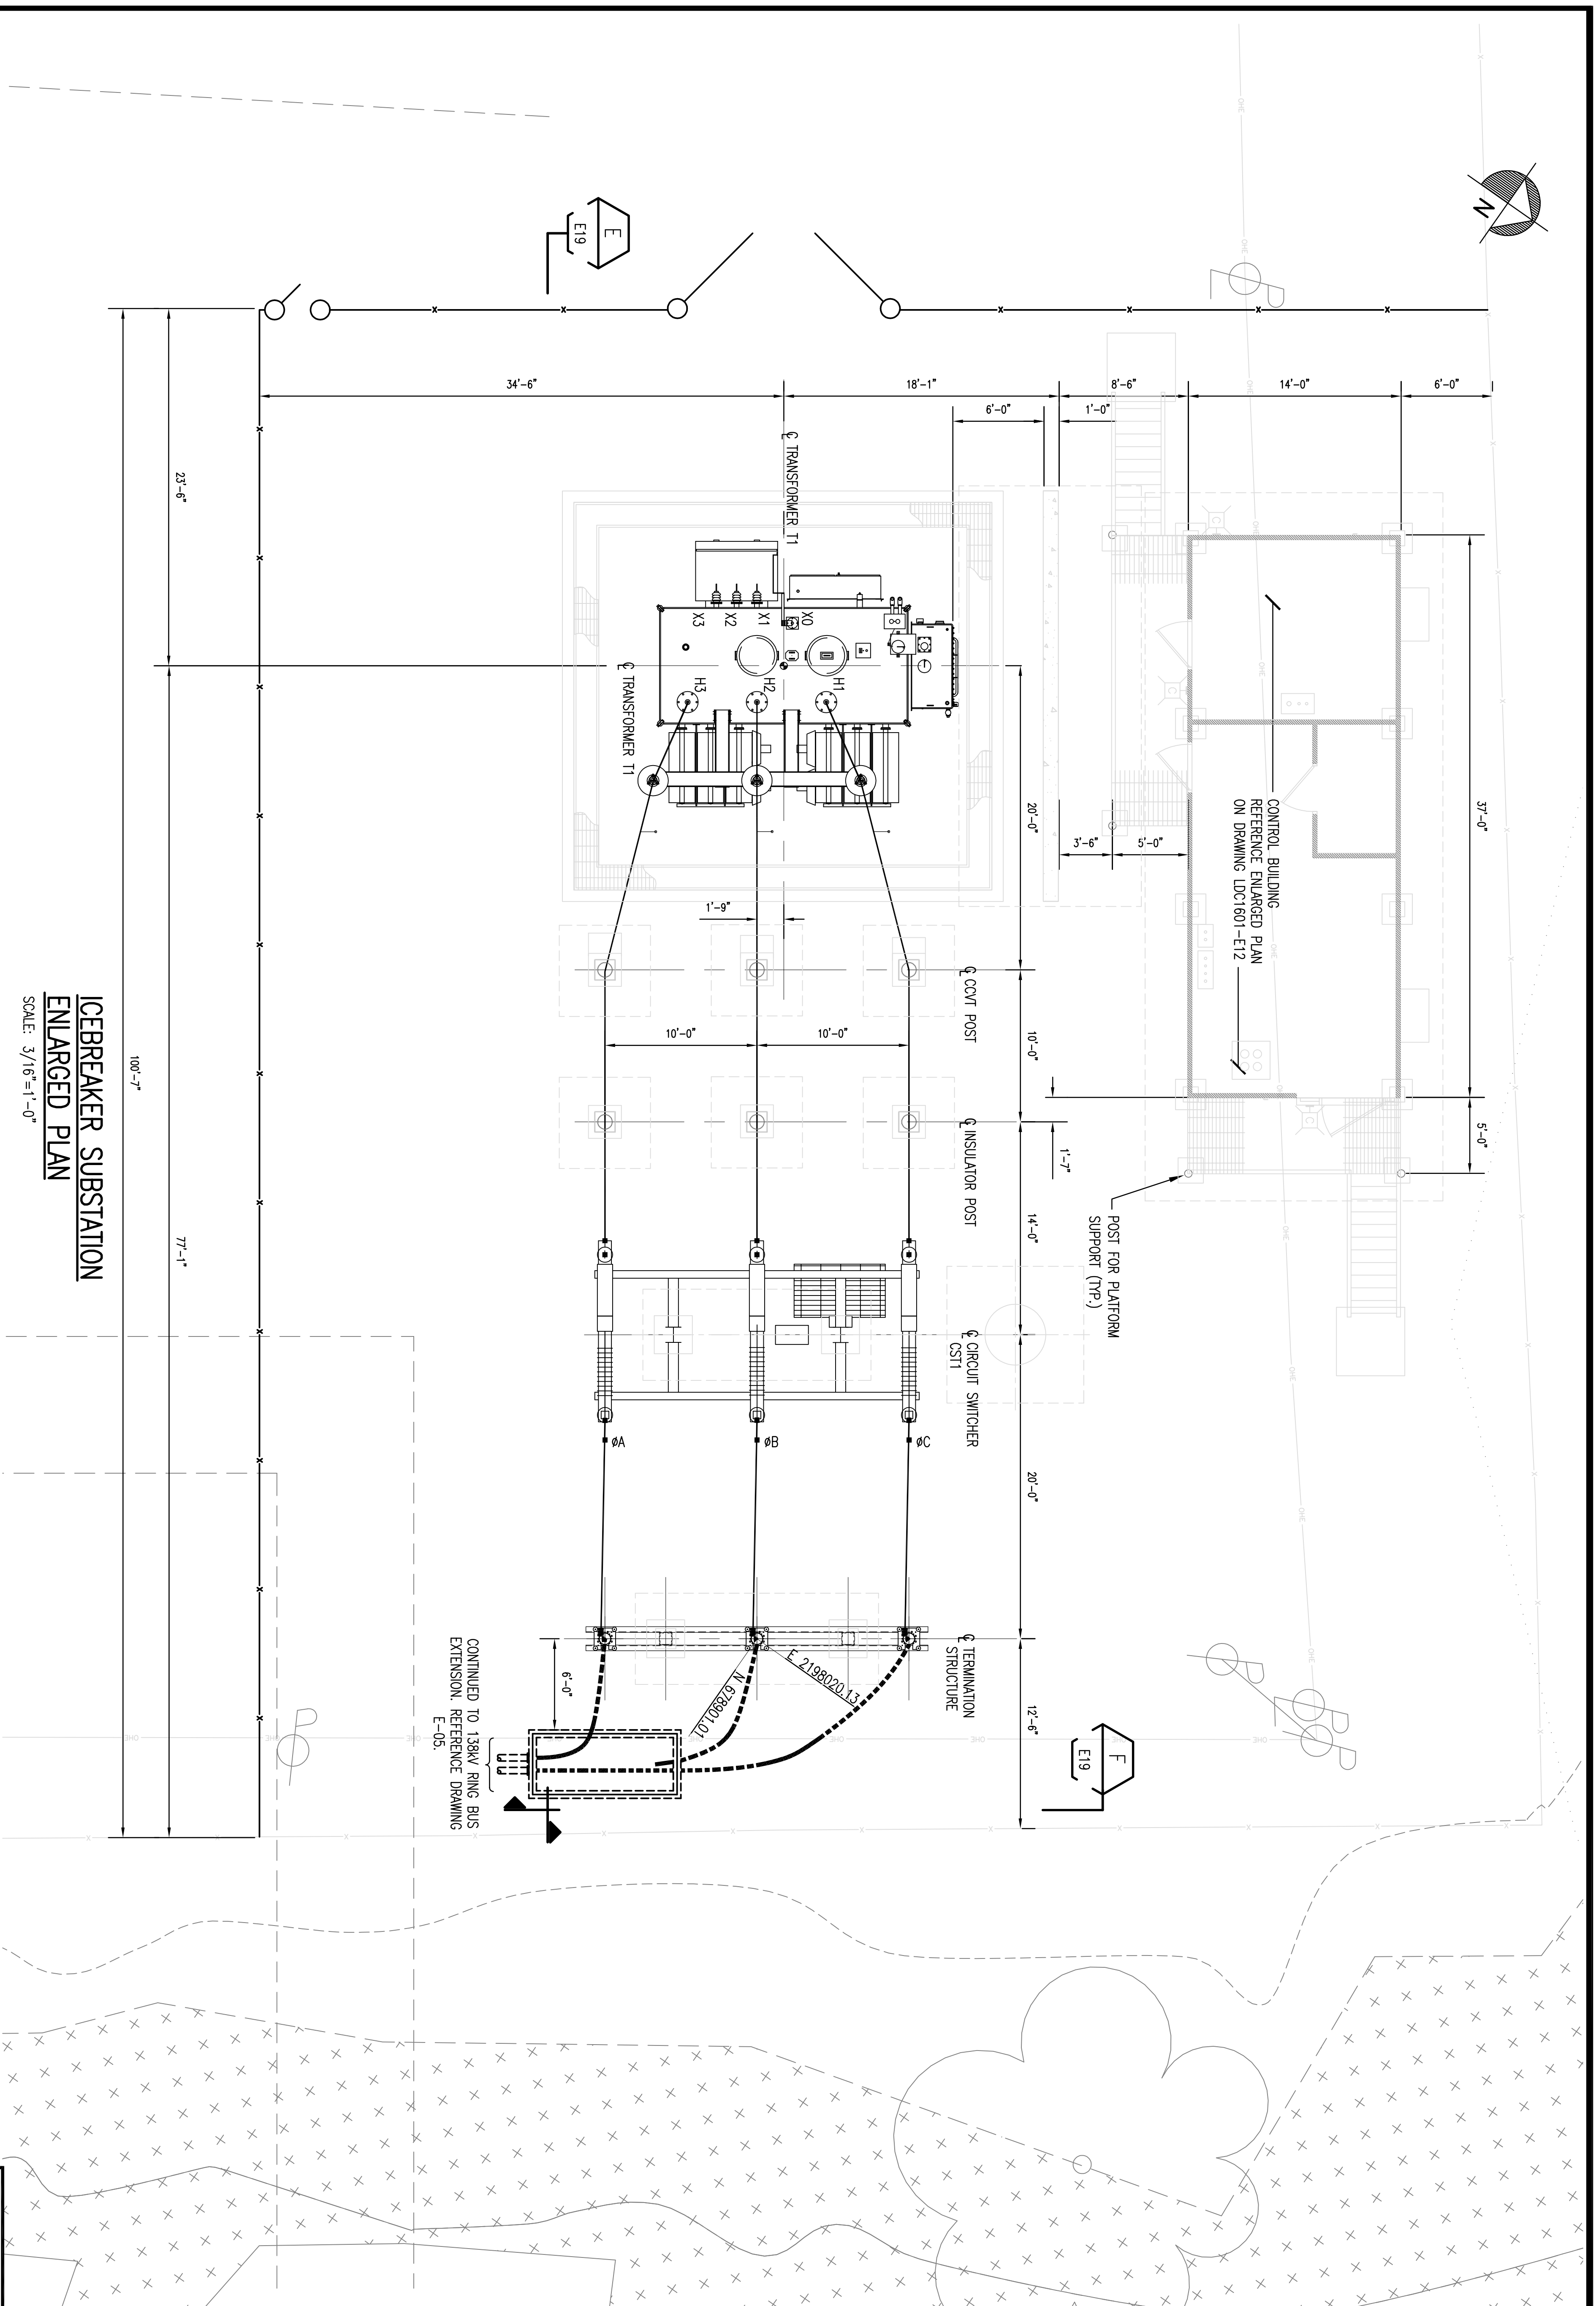


Appendix B

Substation Layout Plan

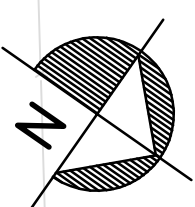

**ICEBREAKER SUBSTATION
ENLARGED PLAN**
SCALE: 3/16"=1'-0"

CONTINUED TO 138KV RING BUS
EXTENSION, REFERENCE DRAWING
E-05.

REVISION	DATE	DESCRIPTION	BY	APPROV.	REFERENCE DRAWINGS	NO.	DATE	DSST
C	12/16/16	ISSUED FOR 30% REVIEW	SCS	TRH				
B	11/11/16	ISSUED FOR 60% REVIEW	SCS	TRH				
A	10/7/16	ISSUED FOR 30% REVIEW	SCS	TRH				

MIDDLETOWN PROJ. # LDC1601

**ICEBREAKER SUBSTATION
ICEBREAKER SUBSTATION ENLARGED PLAN**

SCALE AS NOTED
DATE 9/27/16
DRAWN BY: SCS
CHECKED BY: TRH
DRAWING NUMBER: LDC1601-E17

- NOTES:**
1. REFERENCE DRAWING #LDC1601-101 FOR DRAWING INDEX AND GENERAL NOTES.
 2. THE BASIS OF BEARINGS FOR THIS SURVEY IS OHIO STATE PLANE, NORTH ZONE NAD83(2011) GRID NORTH. WORK THIS DRAWING WITH LDC1601-001.